



# STORMFRAME II DOOR


## DOOR LEAF & FRAMING

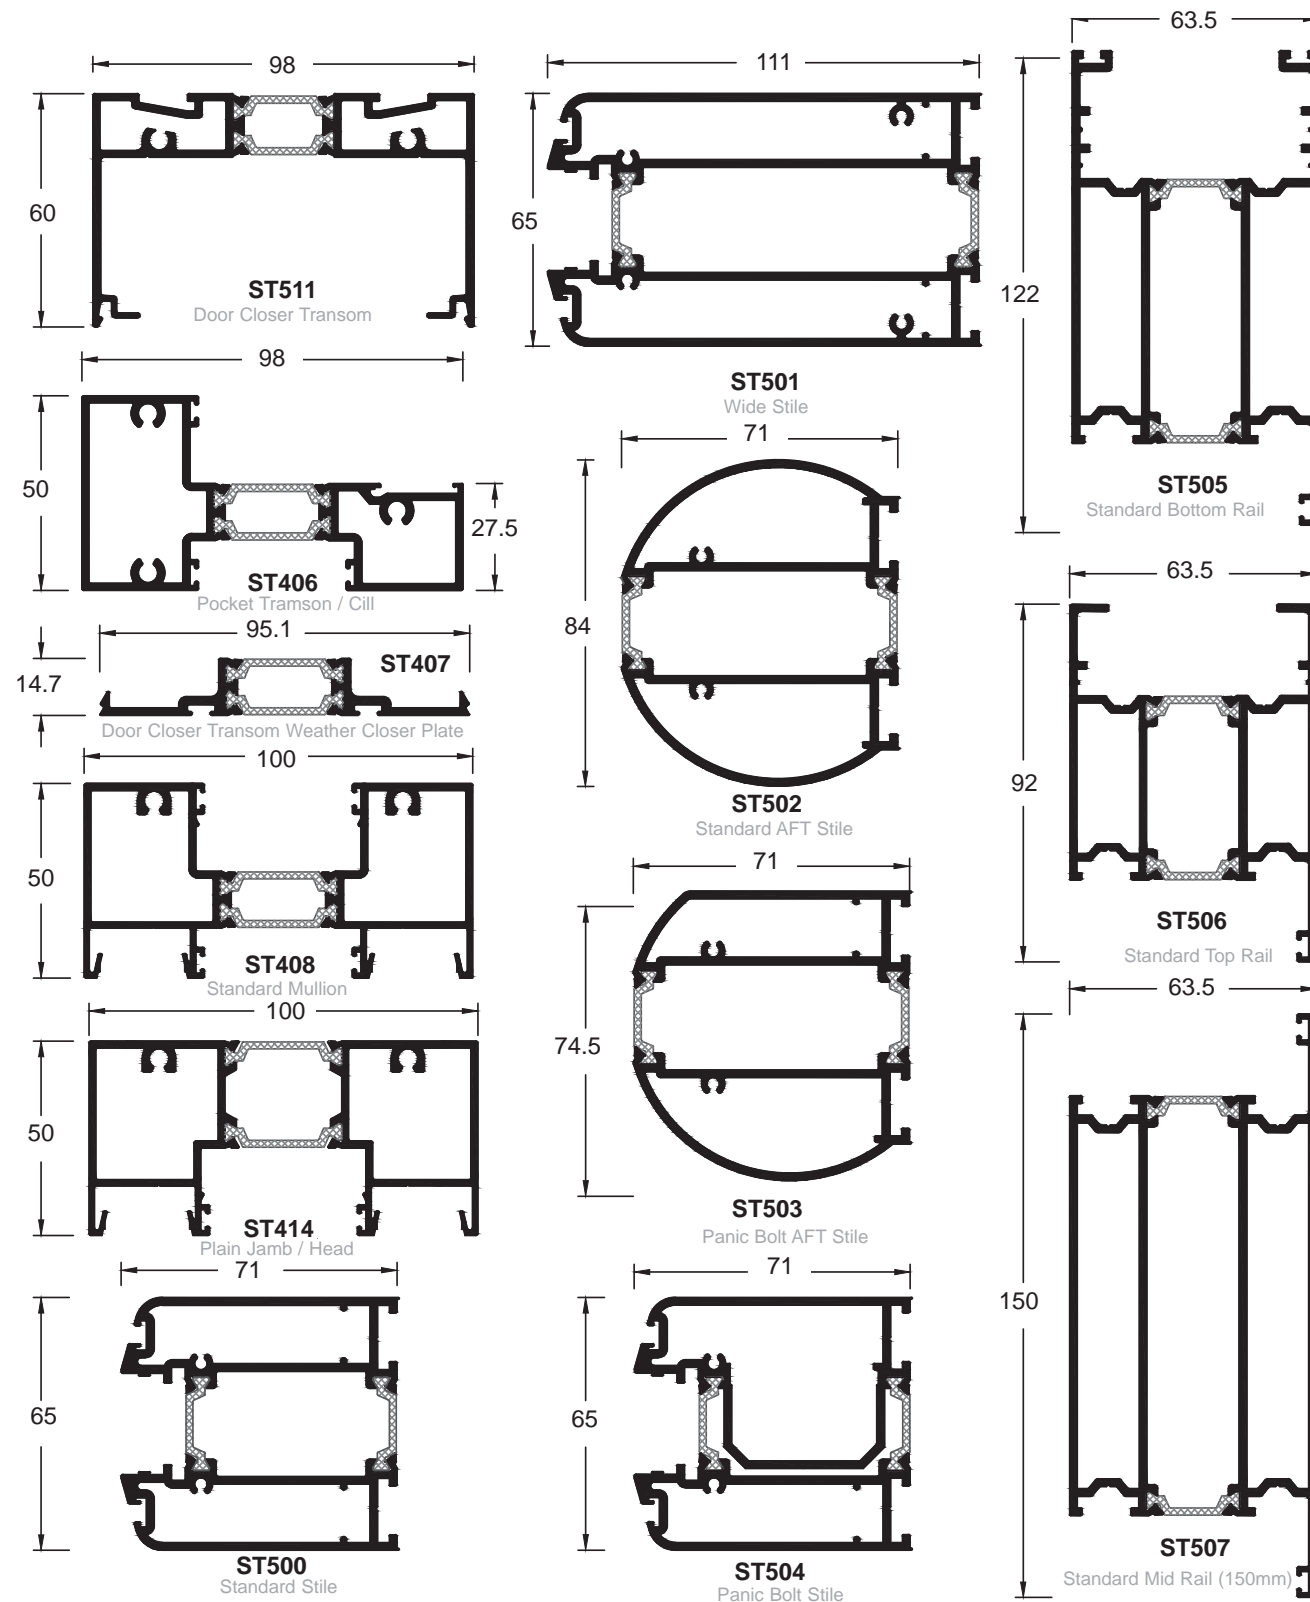

## PROFILES

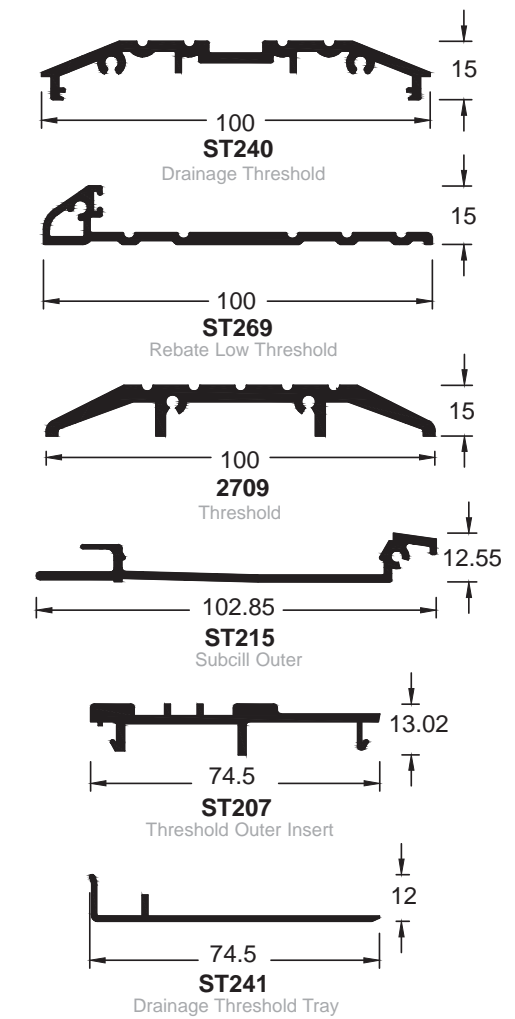

## GLAZING BEADS & MISCELLANEOUS PROFILES

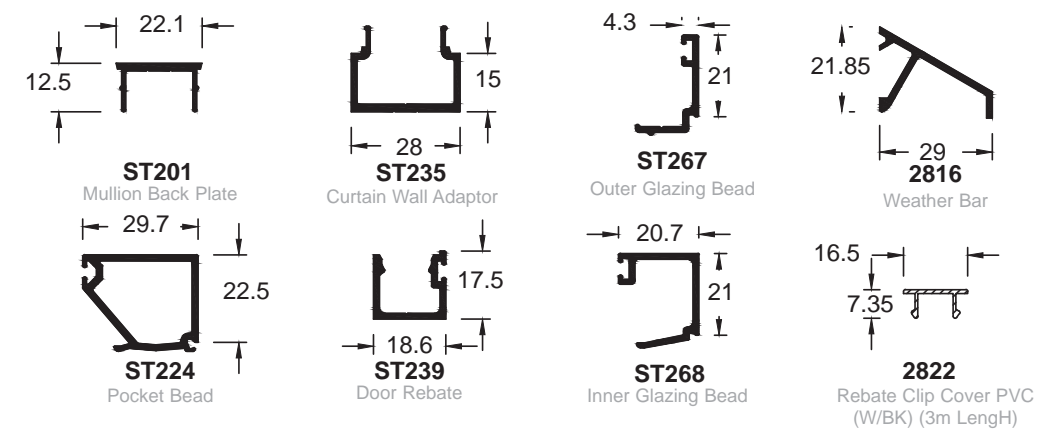

Due to our policy of continual product development, design and specifications are subject to change without notice. Illustrations are for guidance only and not binding in detail or specification.

Not to Scale